


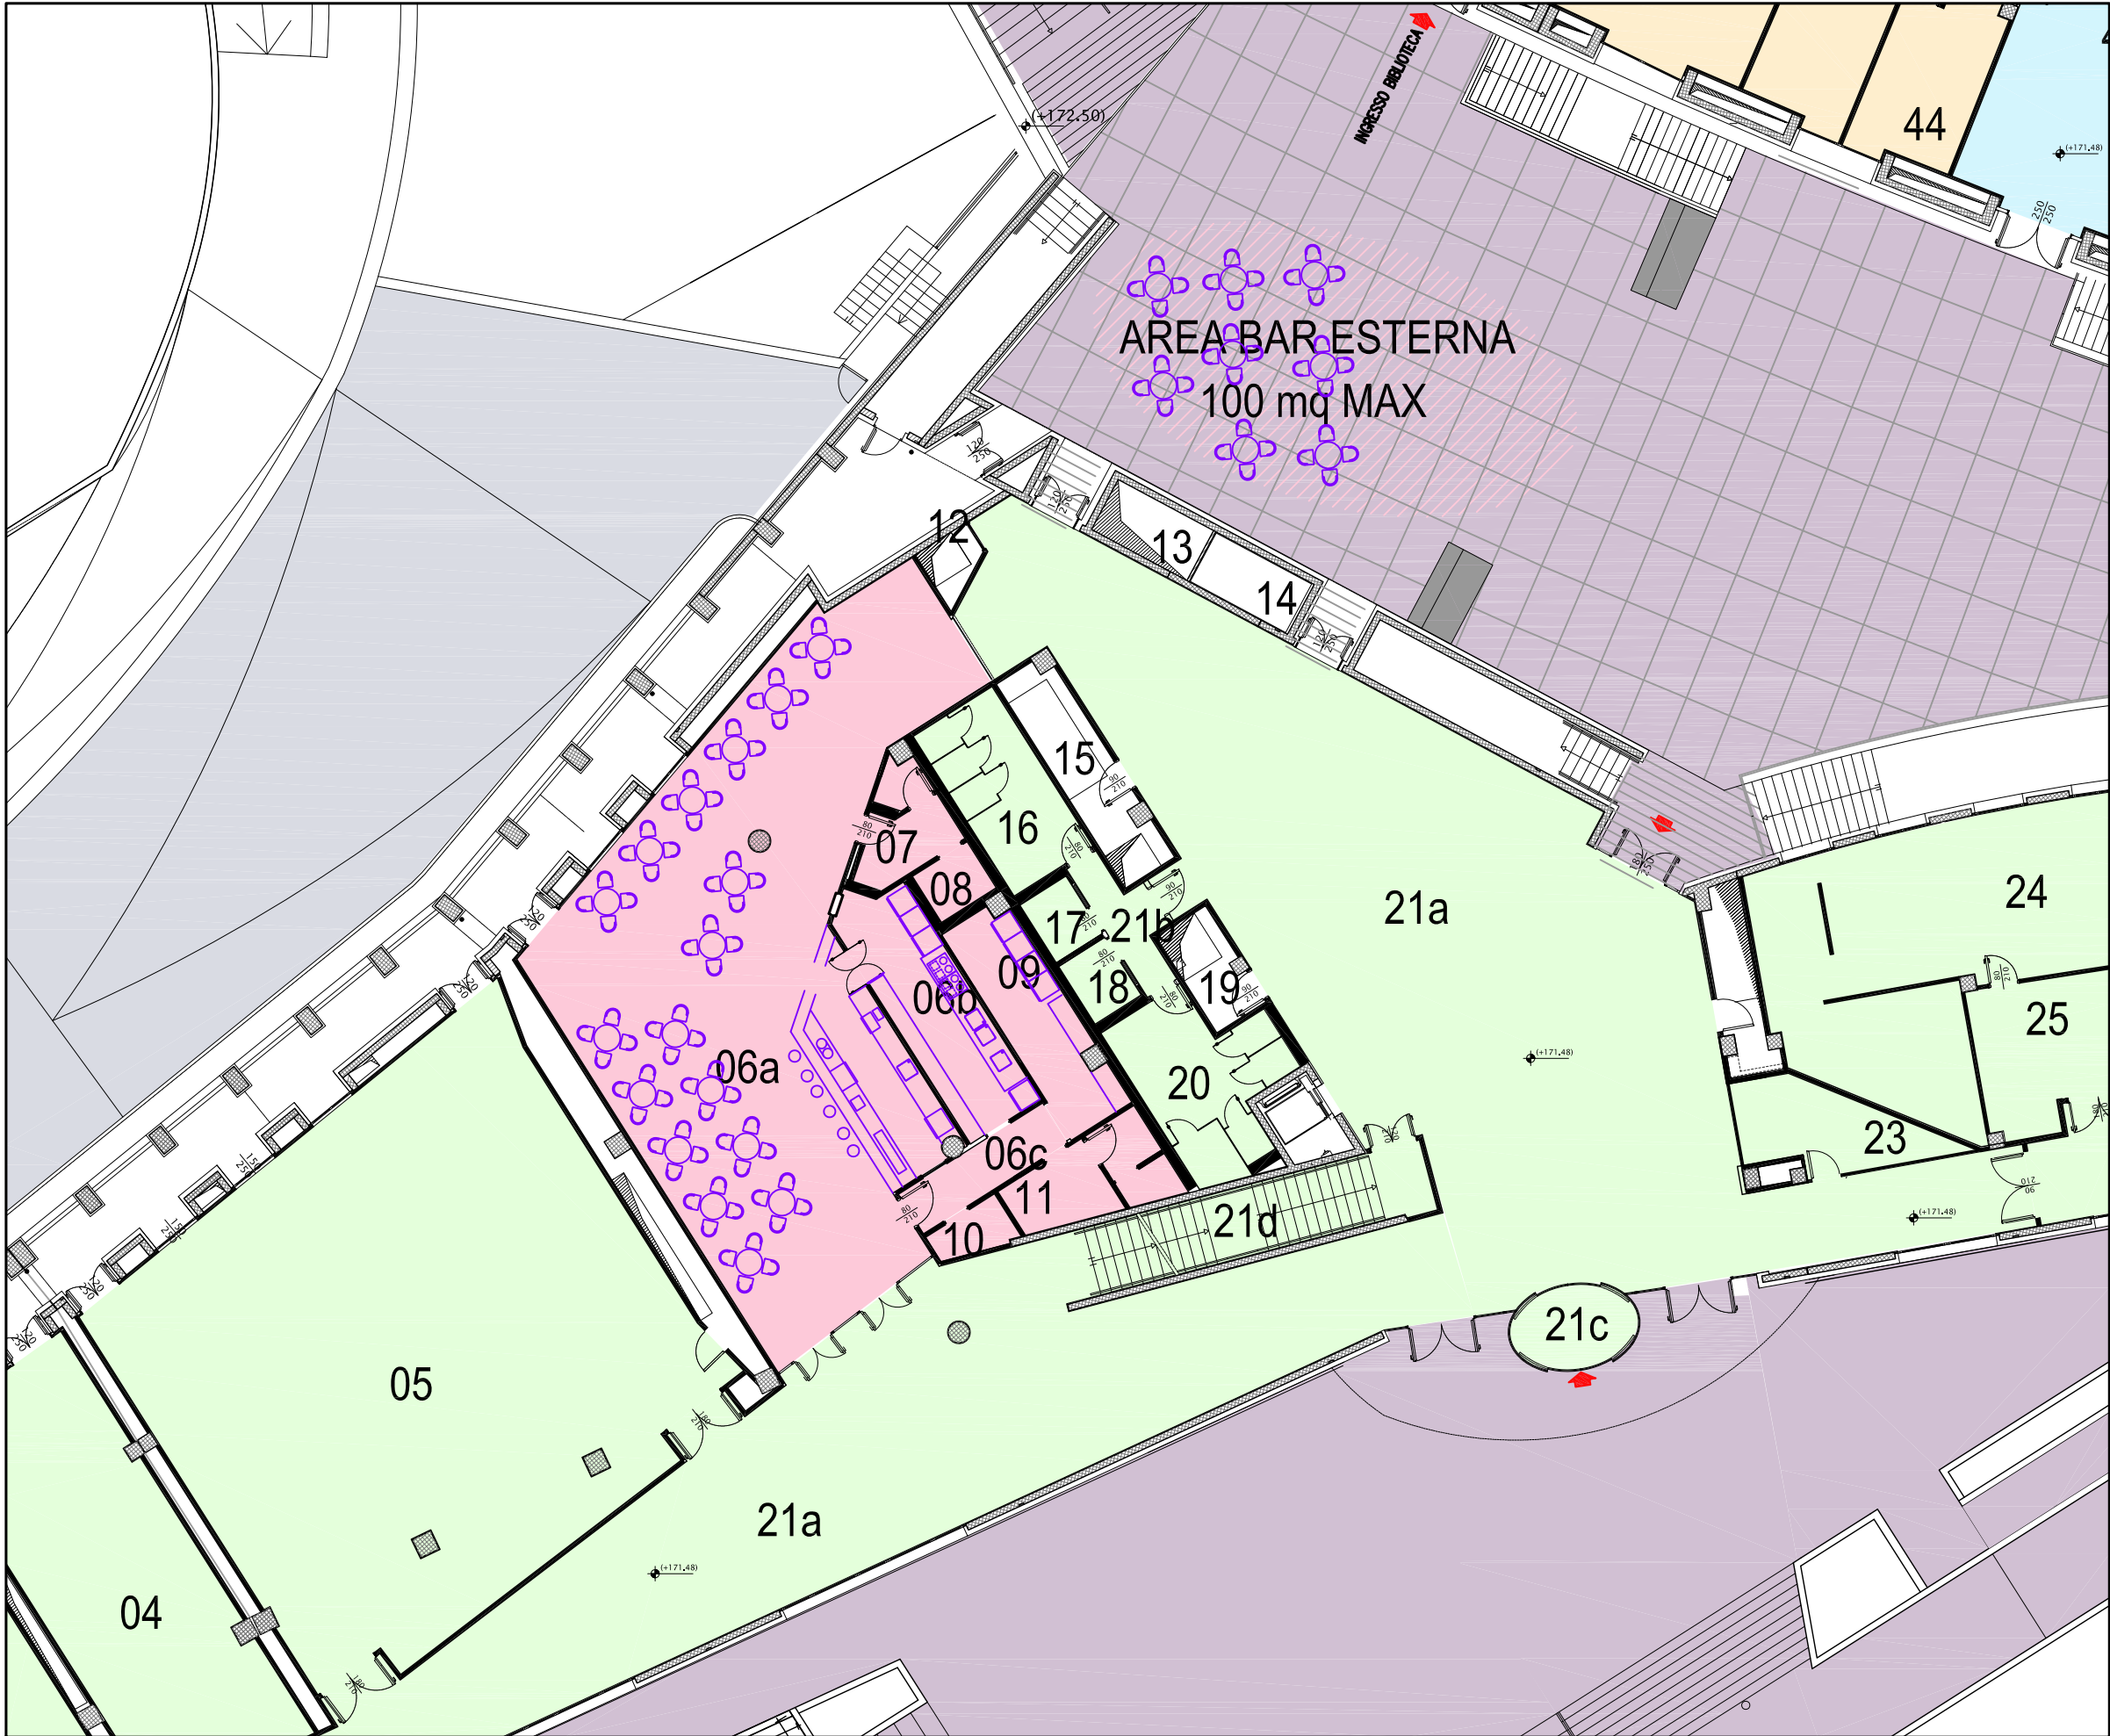

	BAR		235,92
6a	BAR	168,20	
6b	CUCINA	20,10	
6c	CORRIDOIO	7,40	
07	WC	7,60	
08	WC	3,20	
09	RETRO BAR	15,30	
10	LAVAMANI	3,12	
11	SPOGLIATOI	11,00	

